



WEST FARGO FIRE DEPARTMENT

106 1st St W • West Fargo, ND 58078
Phone: 701-515-5600 • Fax: 701-515-5601



Flammable / Combustible Tank Dispensing Permit Requirements

Permits as authorized by 2015 International Fire Code and 2018 NFPA

1. **West Fargo Planning/Zoning shall be notified before instillation begins.**
2. **Permit Application shall be filled out with payment, the following included, and submitted for review:**
 - A site plan of the property with distances (in feet) as to where the proposed tank will be located from buildings, property lines, and roadways.
 - Total number of tanks along with maximum gallons and type of fuel being stored.
 - Certification/information on tank and dispensing units if applicable.


No work shall be conducted until application is approved.

Fire Department shall be notified prior to tank testing and burial.

Upon completion of project; Fire Department shall be notified for inspection before storage/dispensing is allowed.

At time of inspection approval; Permit will be issued and operation may begin.

12th St N

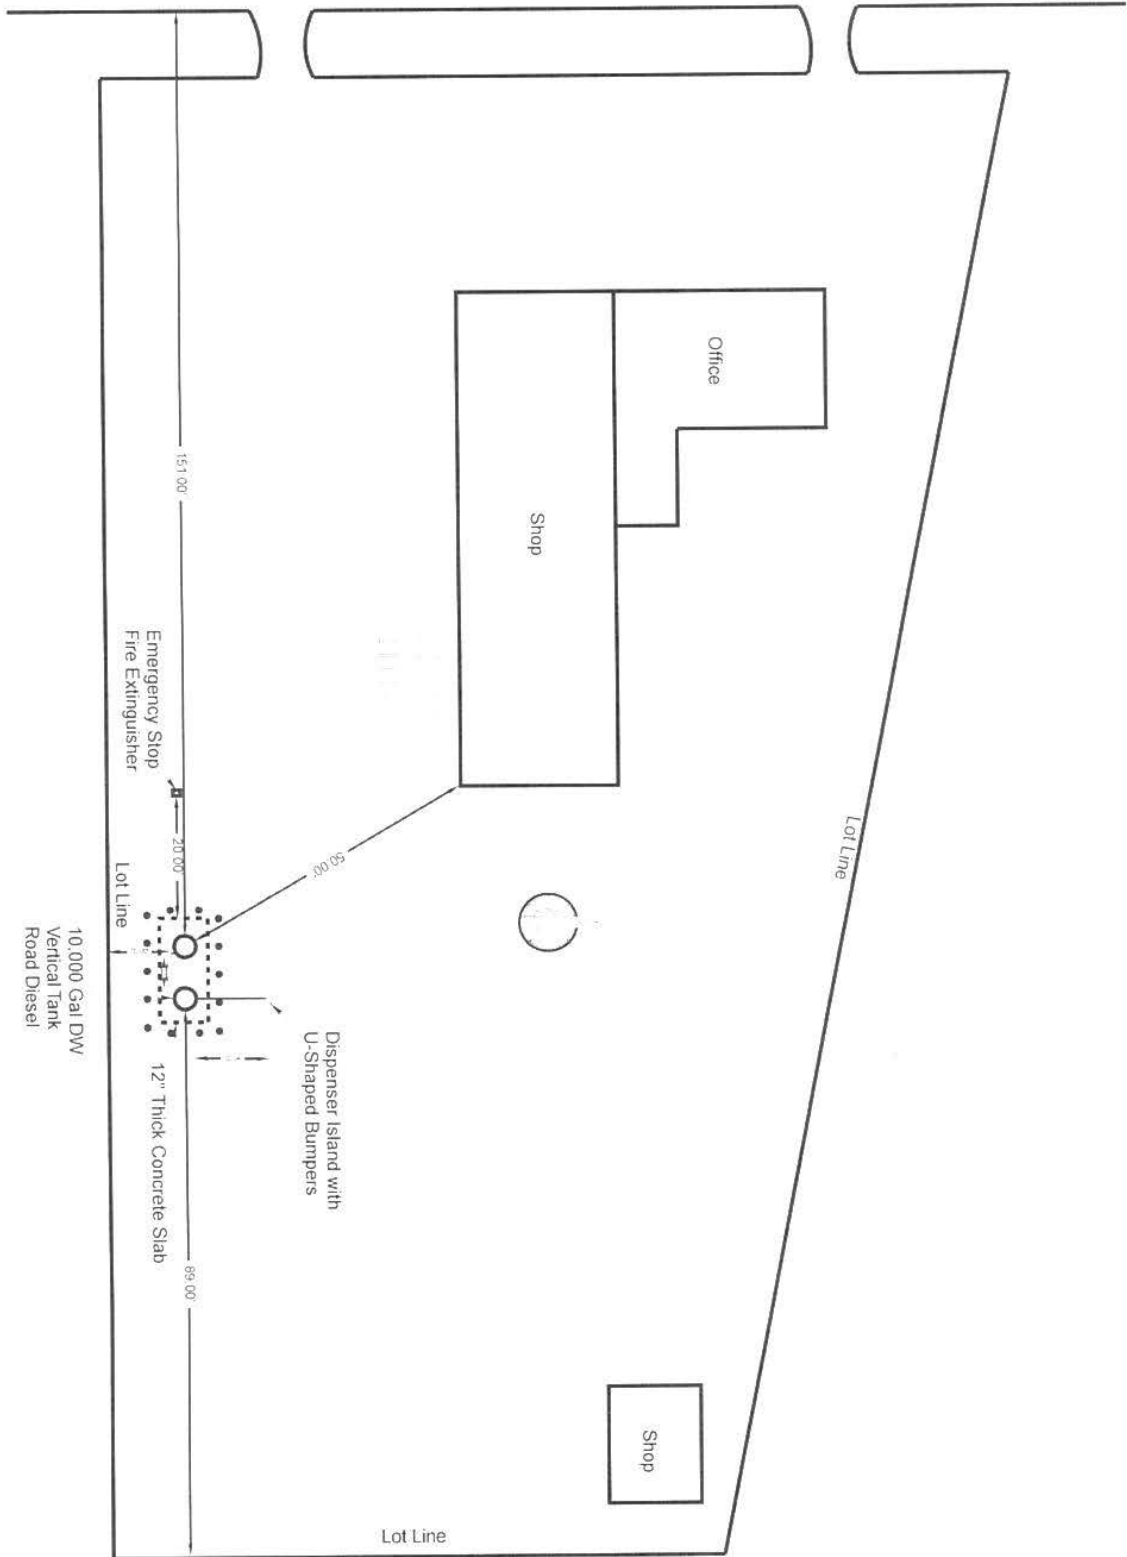

Emergency Stop
Fire Extinguisher

Lot Line

10,000 Gal DW
Vertical Tank
Road Diesel

12" Thick Concrete Slab

Dispenser Island with
U-Shaped Bumpers

Shop

Office

Shop

Lot Line

Lot Line

